


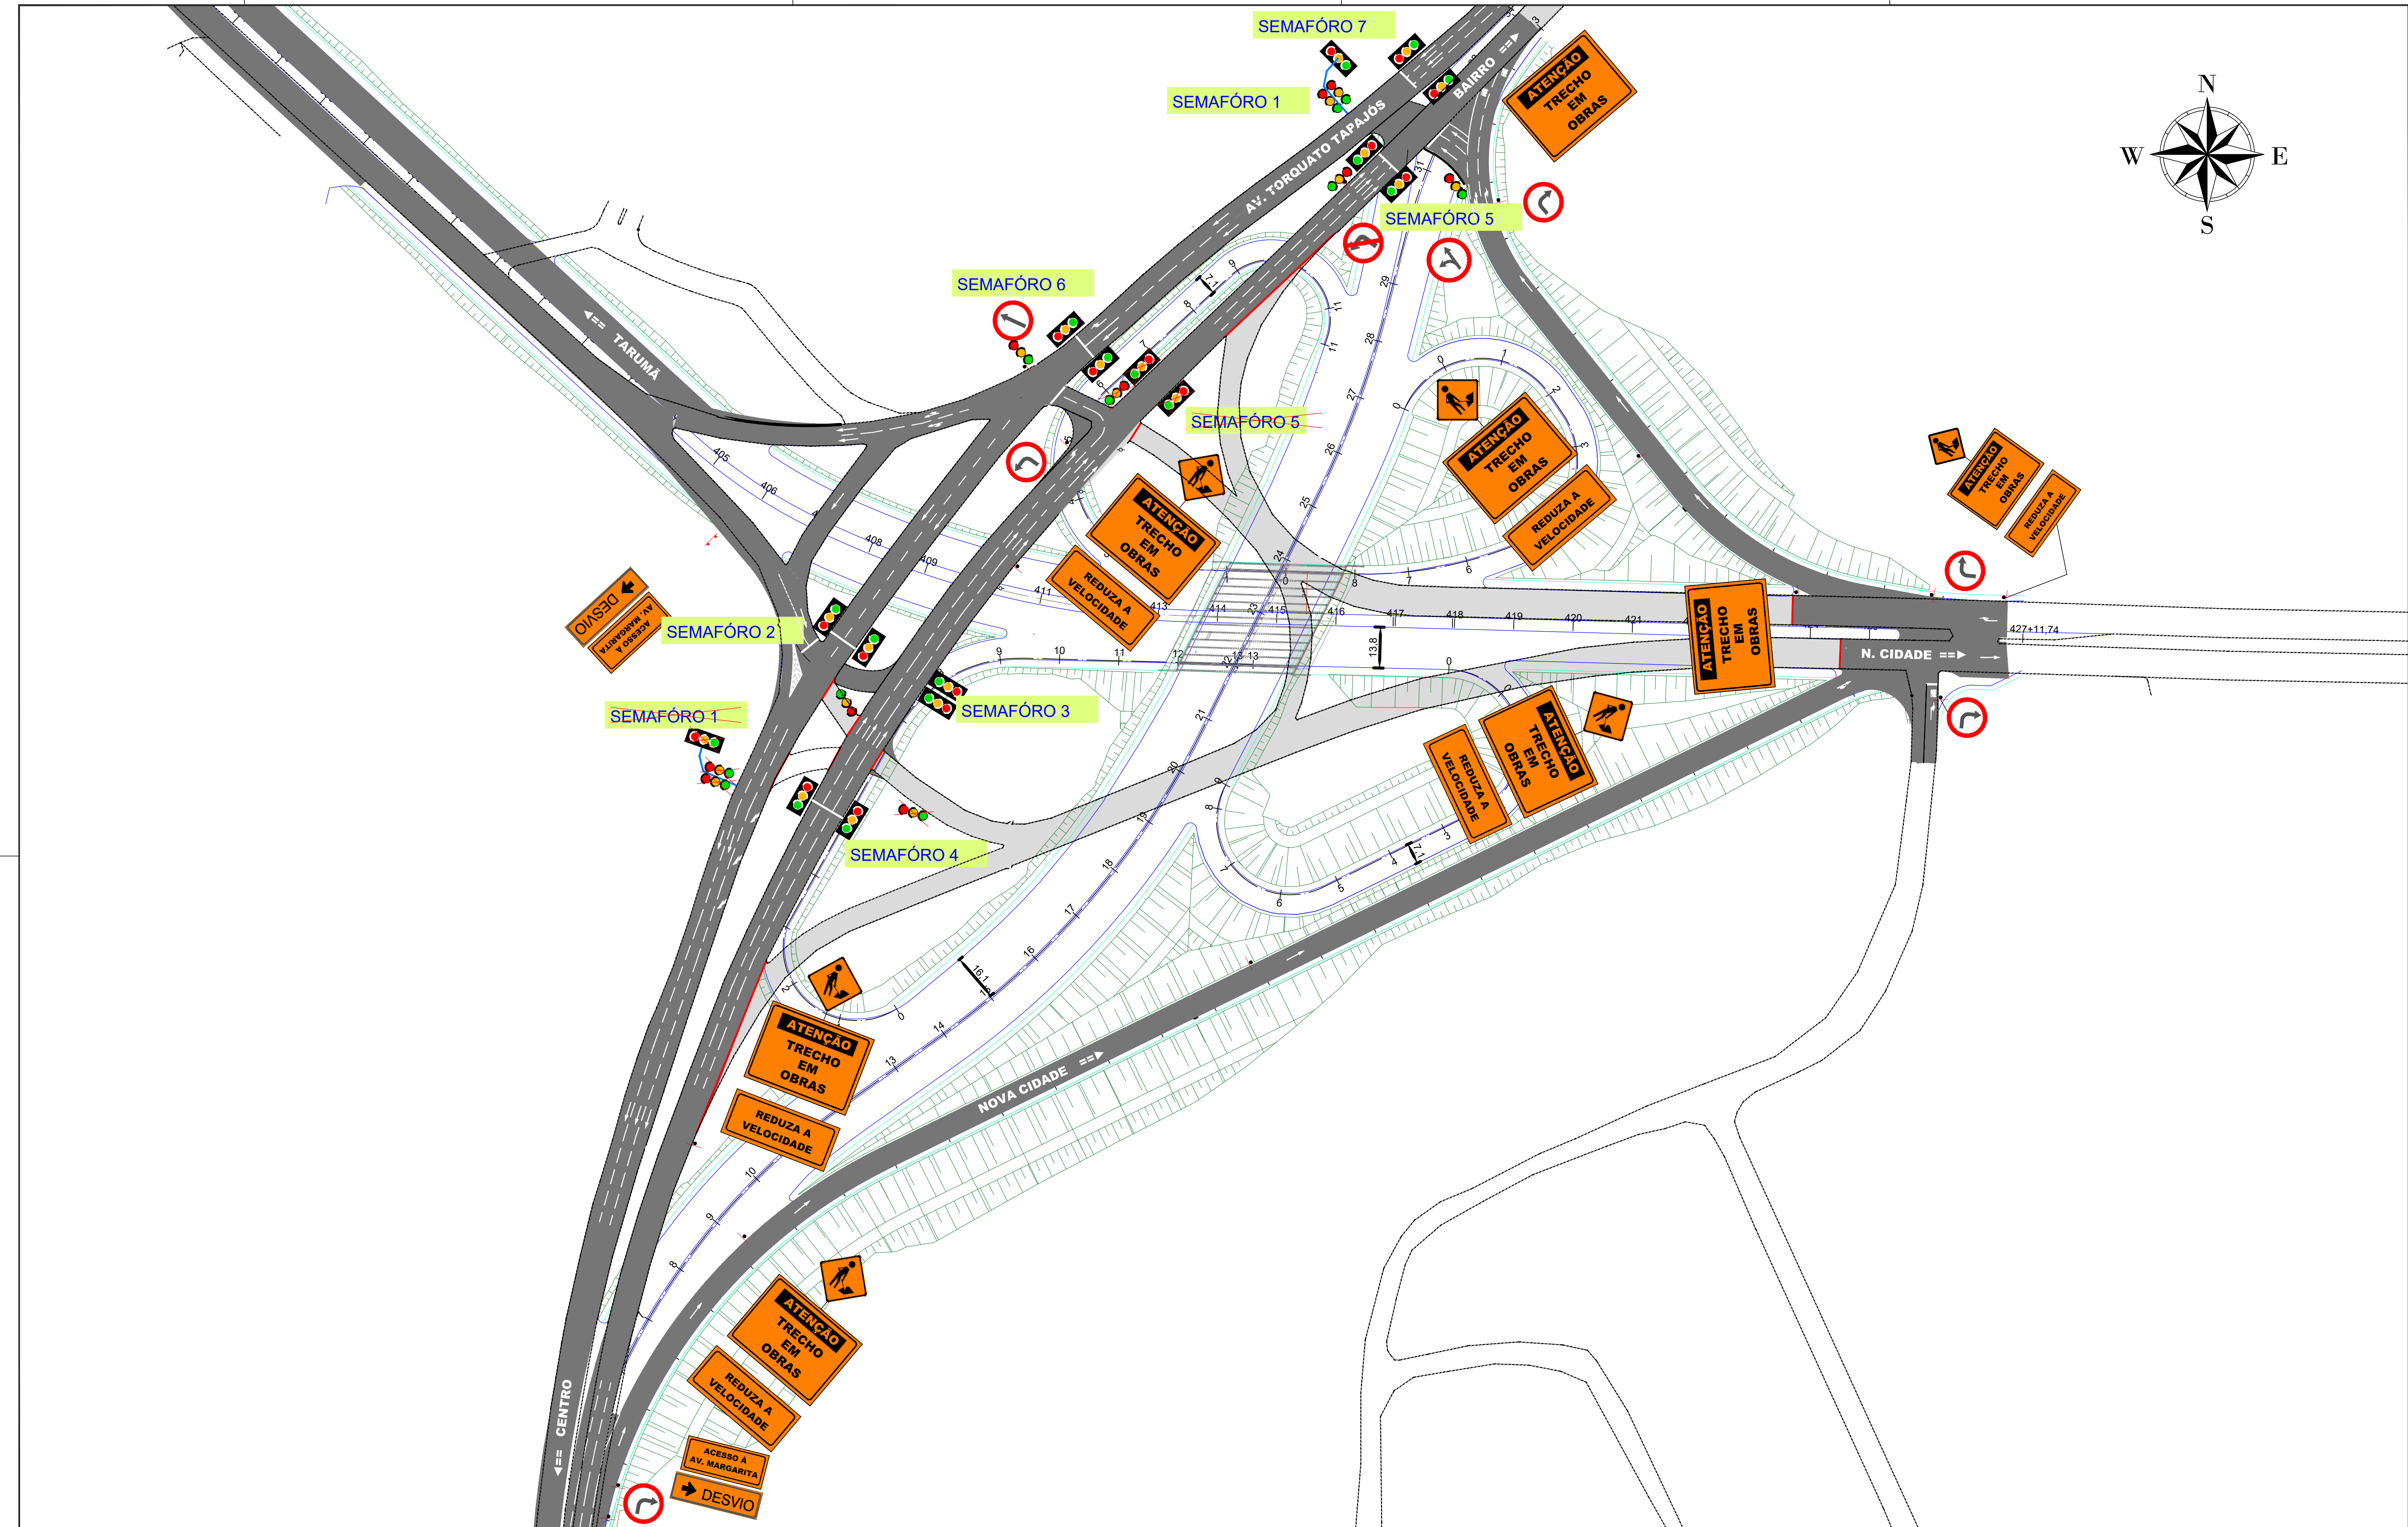

 TRECHO DE DESVIO

 BARREIRA DE CONCRETO

1. Sistema de Coordenadas RTM;

		/ /
		/ /
		/ /
		/ /
		/ /
		/ /
		/ /
00	EMISSAO INICIAL	09/07/2019
No.	DESCRIÇÃO	DATA
R E V I S Õ E S		


APROVAÇÃO

ESCALA : 1:2 000	DATA : JUN/2020	ÁREA : _____	REVISÃO : 00
---------------------	--------------------	-----------------	-----------------

PRANCHA :
00